


SITE PLAN - PATH OF CIRCULATION AND FUTURE CONNECTION

A-12

RAMP OPTION

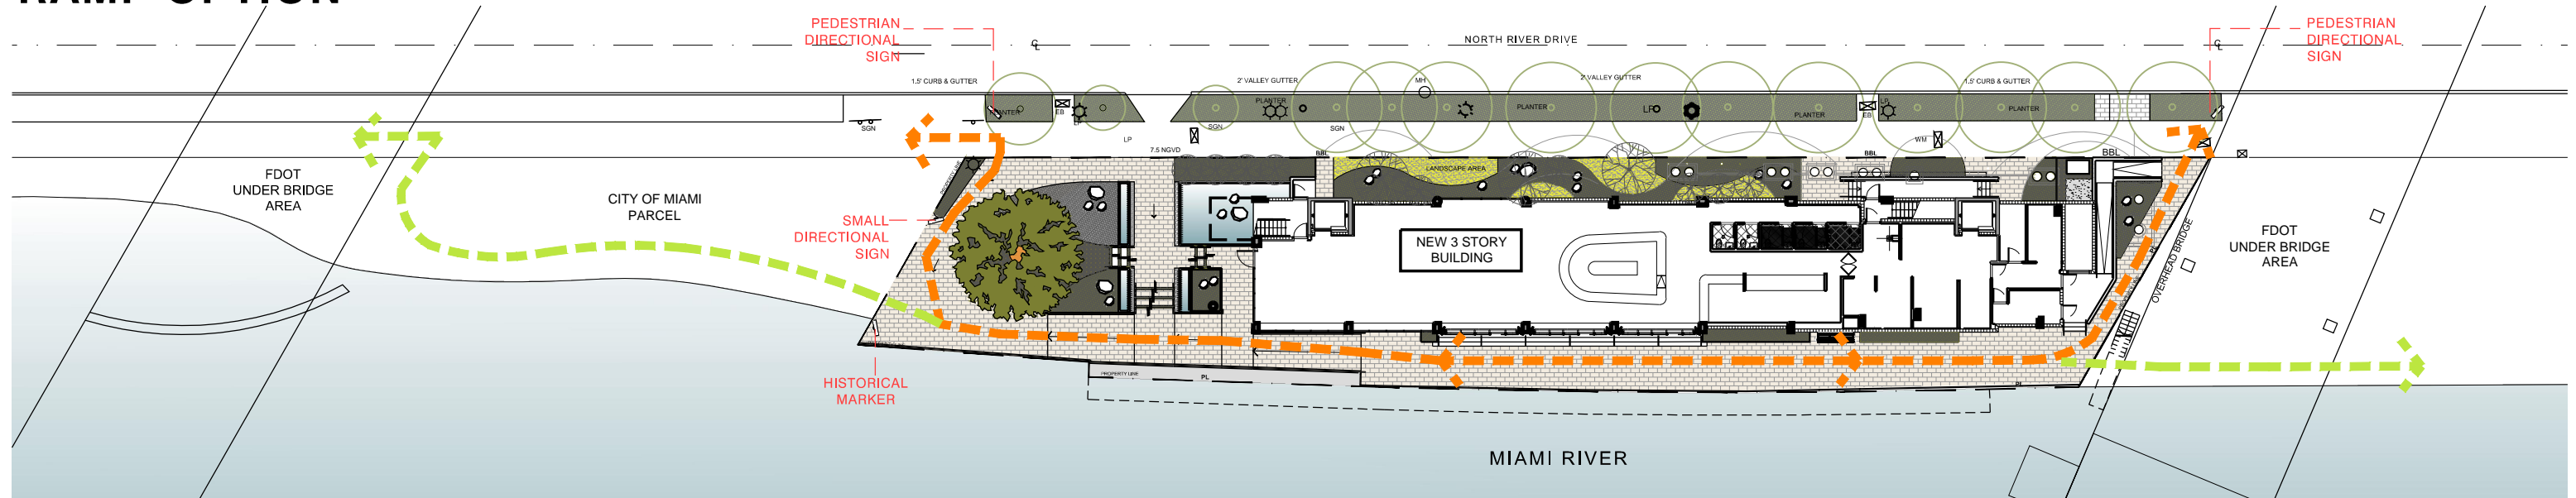

TYPICAL SIGN TYPES	TYPICAL BENCH	TYPICAL LIGHT	PATH OF CIRCULATION REFERENCES
<p>Section 3: All sign types are allowed.</p> <p>Sections 1, 2 & 4: Only these two sign types are allowed.</p> <p>Small Directional Historical Marker Pedestrian Directional Kiosk Mile Marker</p>			<ul style="list-style-type: none"> ----- HDCP / RUNNER AND PEDESTRIAN PATH OF CIRCULATION ----- FUTURE CONNECTION WITH CITY OF MIAMI PARCEL ----- LOCATION OF RIVERWALK SIGNAGE. SIGNAGE AS PER RIVERWALK STANDARDS SEE IMAGES FOR REFERENCE.



SUSHI SAMBA
RIVER RESTAURANT

MIAMI RIVER COMMISSION

DATE:
12-29-16

OWNER:
Melo
250 NE 25th Street Suite #201
Miami, FL 33137
t (305) 438-1290
e meloarchitecture@gmail.com

TENANT:
SAMBA BRANDS MANAGEMENT
17 EAST 16TH STREET,
2ND FLOOR |
NEW YORK, NY 10003
t 212-604-0600

ARCHITECT:
itecdesign
Orion Jet Center
14850 NW 44th Ct.
Ste 202
Miami, FL 33054
t (305) 673-2121
f (305) 673-4840
www.itecdesign.net

INTERIOR DESIGNER:
MARTIN BRUDNIZKI DESIGN STUDIO
227 West 29th Street
13th Floor | New York, NY 10001
t (212) 929 2995
f (646) 861 3910

LANDSCAPE:
ENEA GARDEN DESIGN INC.
7580 NE 4th Court
Suite 105 | Miami, FL 33138
t (305) 576-6702
f (305) 576-6703